

NB - The UK Playground industries interpretation of BS EN 1176:2017 would recommend slides face a northerly direction, to help prevent the surface heating up in the sun.

Important note:

Equipment positioning is subject to receiving service plans (gas/electric/water/phone, etc).


Please consult your Playdale Area Sales Manager and visit www.linesearchbeforeudig.co.uk for further details.




General Notes & Key

1. Embankment Slide (1.3m high 3.95m long) - SGF*
2. Timber (Single Bay) Junior Swing Frame Only – SGF + 2x Flat Seat & Chains
3. Log Cabin SGF*
4. Timber Sheep Springer
5. Swing Bars - SGF*
6. Timber Inclined Twine - SGF*
7. Timber Log Walk (1 X 600mm) - TGF*
8. Timber Net Bridge - SGF*
9. Timber Zig Zag Stepper - SGF*
10. Timber Single Balance Beam - SGF*
11. Timber (Double Bay) Team Swing Frame Only – SGF* + Green Team Swing Seat & Chains
12. Timber Seesaw (Incl. Tyres) - SGF*

Client to do leveling
Existing levels shown is BLACK, New required levels shown in PINK

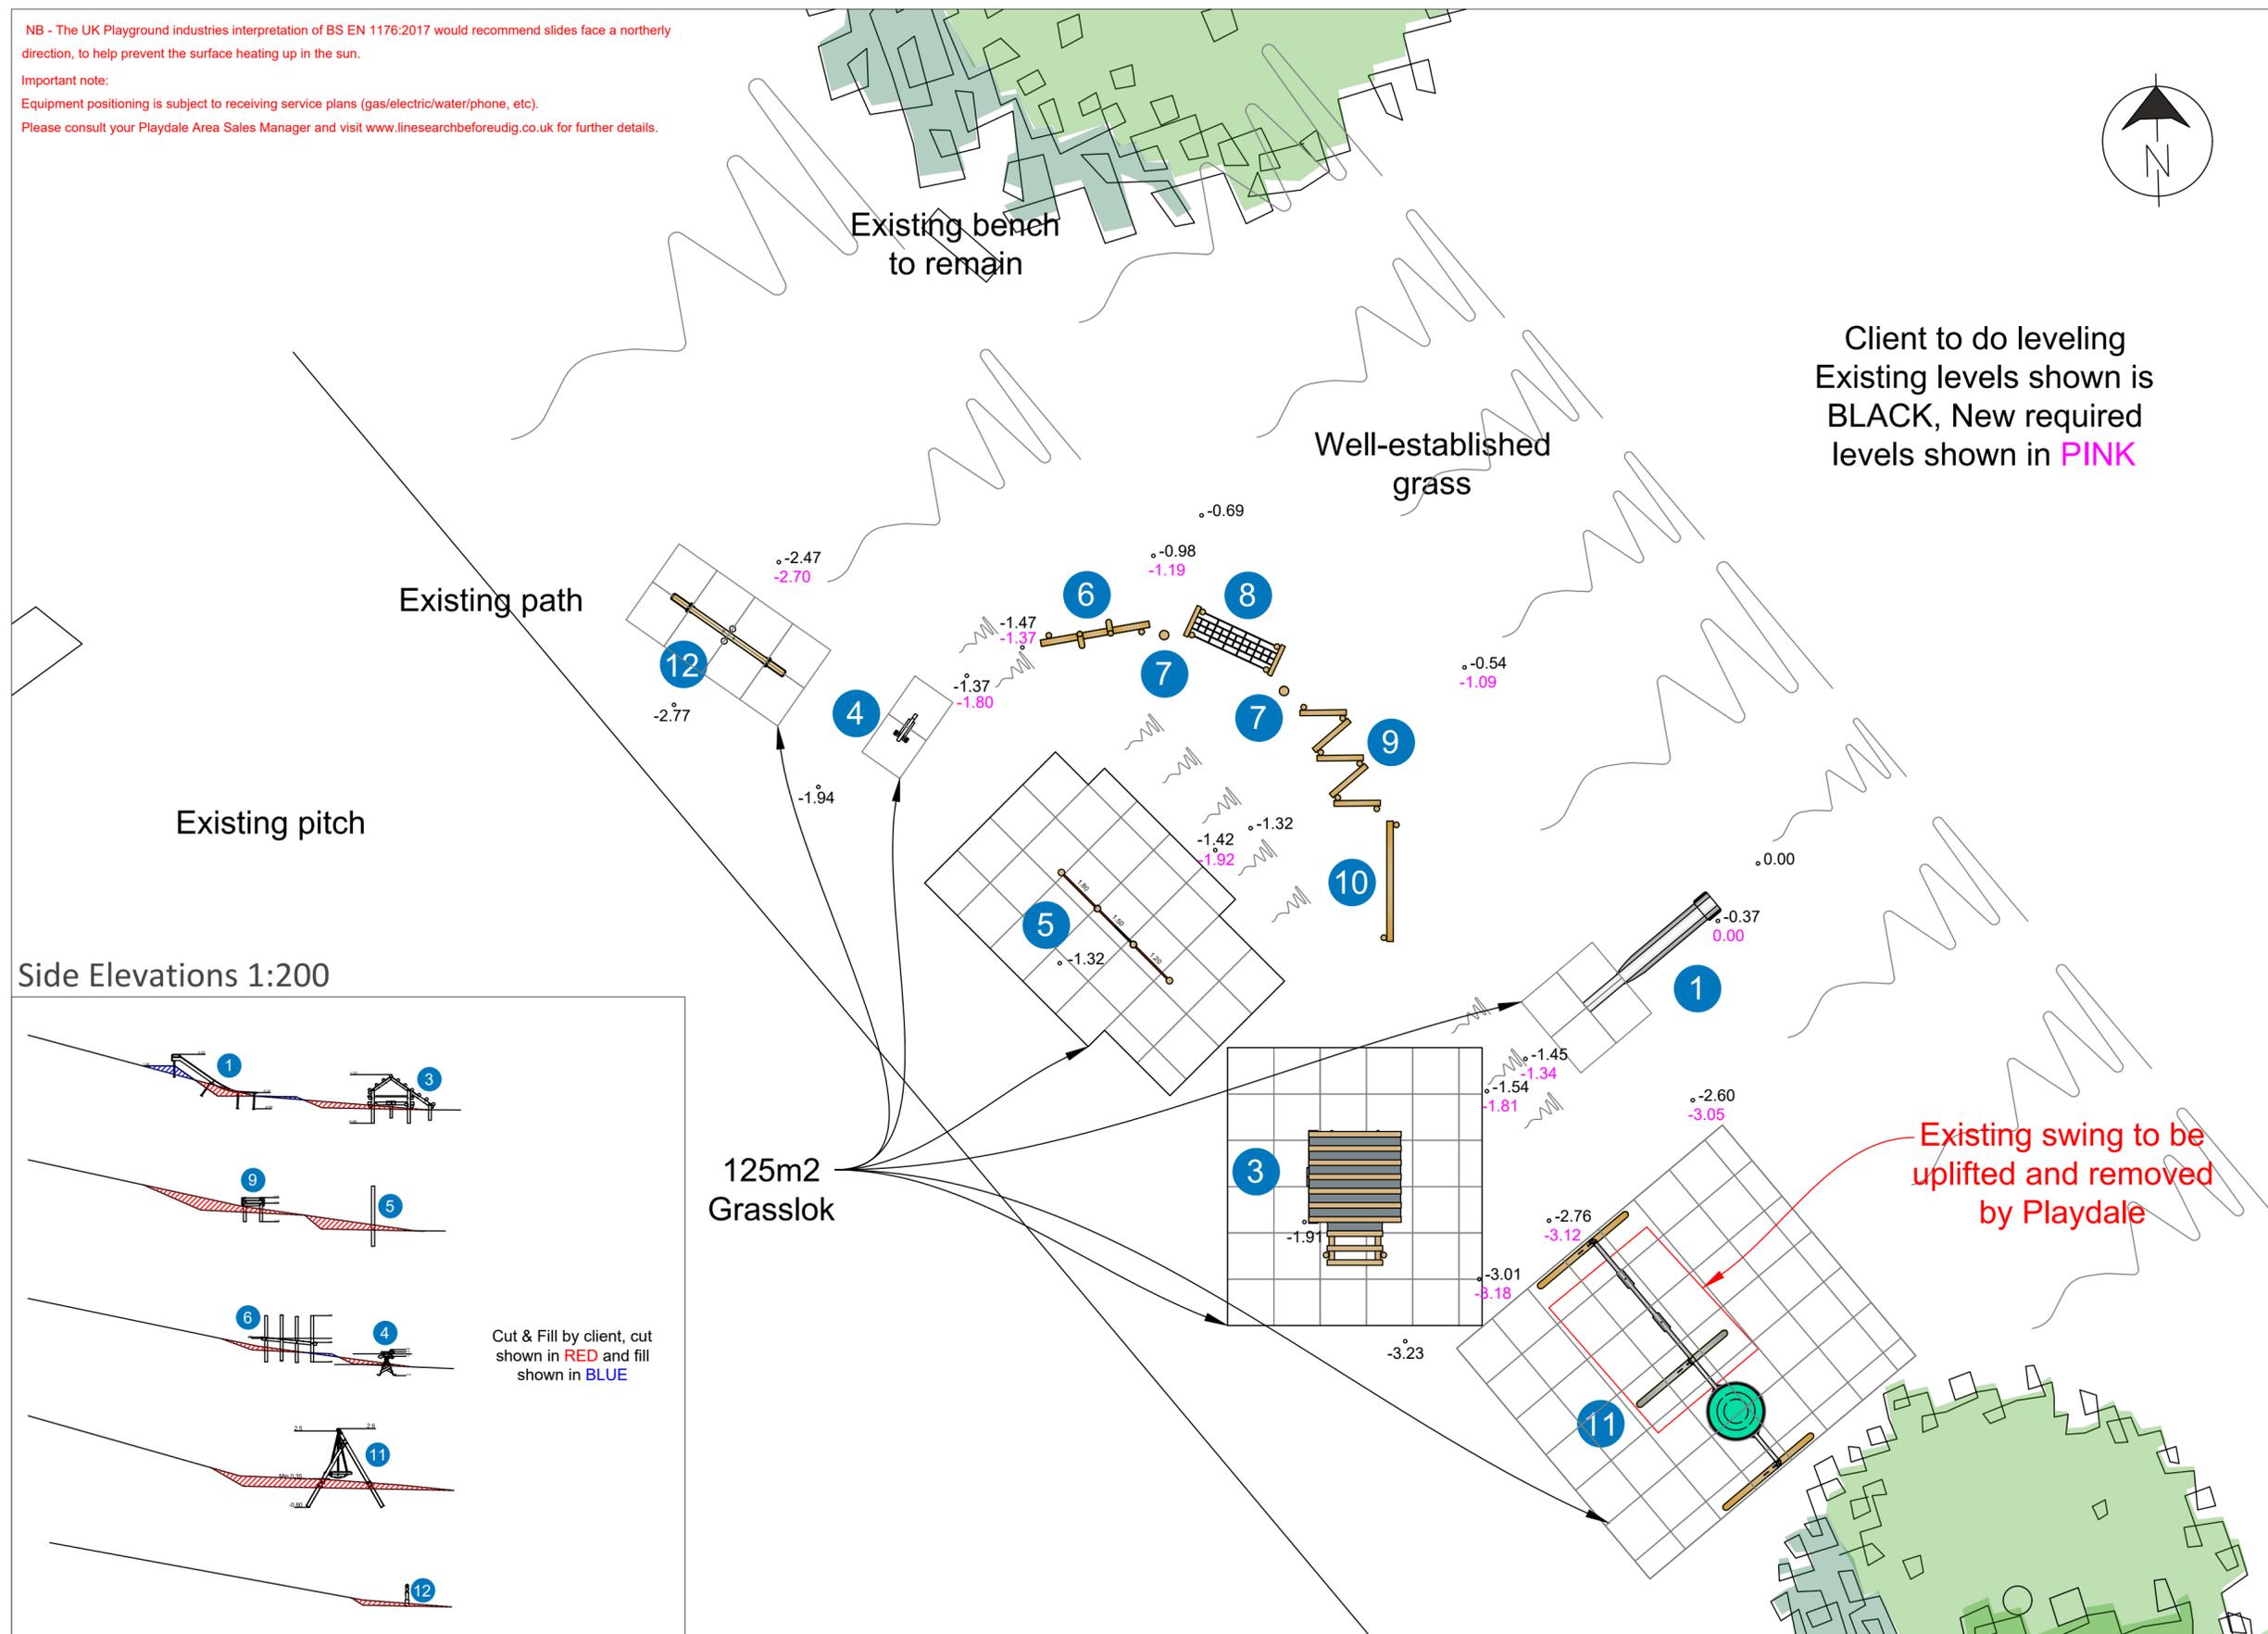

Side Elevations 1:200

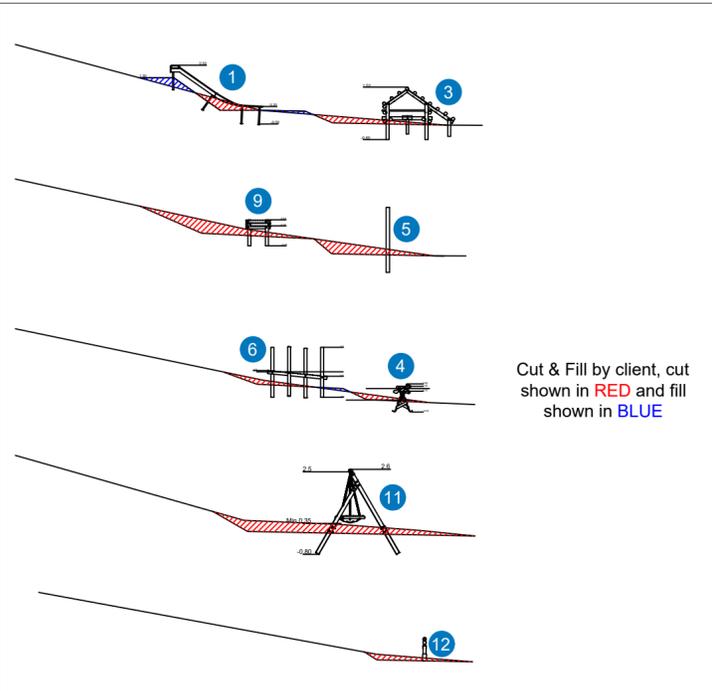

Client Approval

Name	
Signature	
Date	

i Our steel in the ground fixing system offers superior guarantees. Ask your Area Manager for more information.

**Proposed Play Area for:
Bridget Renvoize - Play Area Upgrade**

Scheme No: 25759rev2/CUM Date: 06/02/2025 Drawn by: ES

All plans are to scale unless otherwise stated. Artists impressions are provided as a visual only and may not accurately represent the layout of the finished site.

All plans, quotations and correspondence between Playdale and the addressee are to remain strictly confidential between those parties only. Playdale reserve the right to make modification in design and specification.

1:100 @ A2



www.playdale.co.uk

